


GENERAL NOTES:

The original of this drawing document was prepared by Soltesz, Inc. (SOLTESZ). If this document was not obtained directly from SOLTESZ, and/or it was transmitted electronically, SOLTESZ cannot guarantee that unauthorized changes and/or alterations were not made by others. If verification of the information contained herein is needed, contact should be made directly with SOLTESZ. SOLTESZ makes no warranty, express or implied, concerning the accuracy of any information that has been transmitted by electronic means.

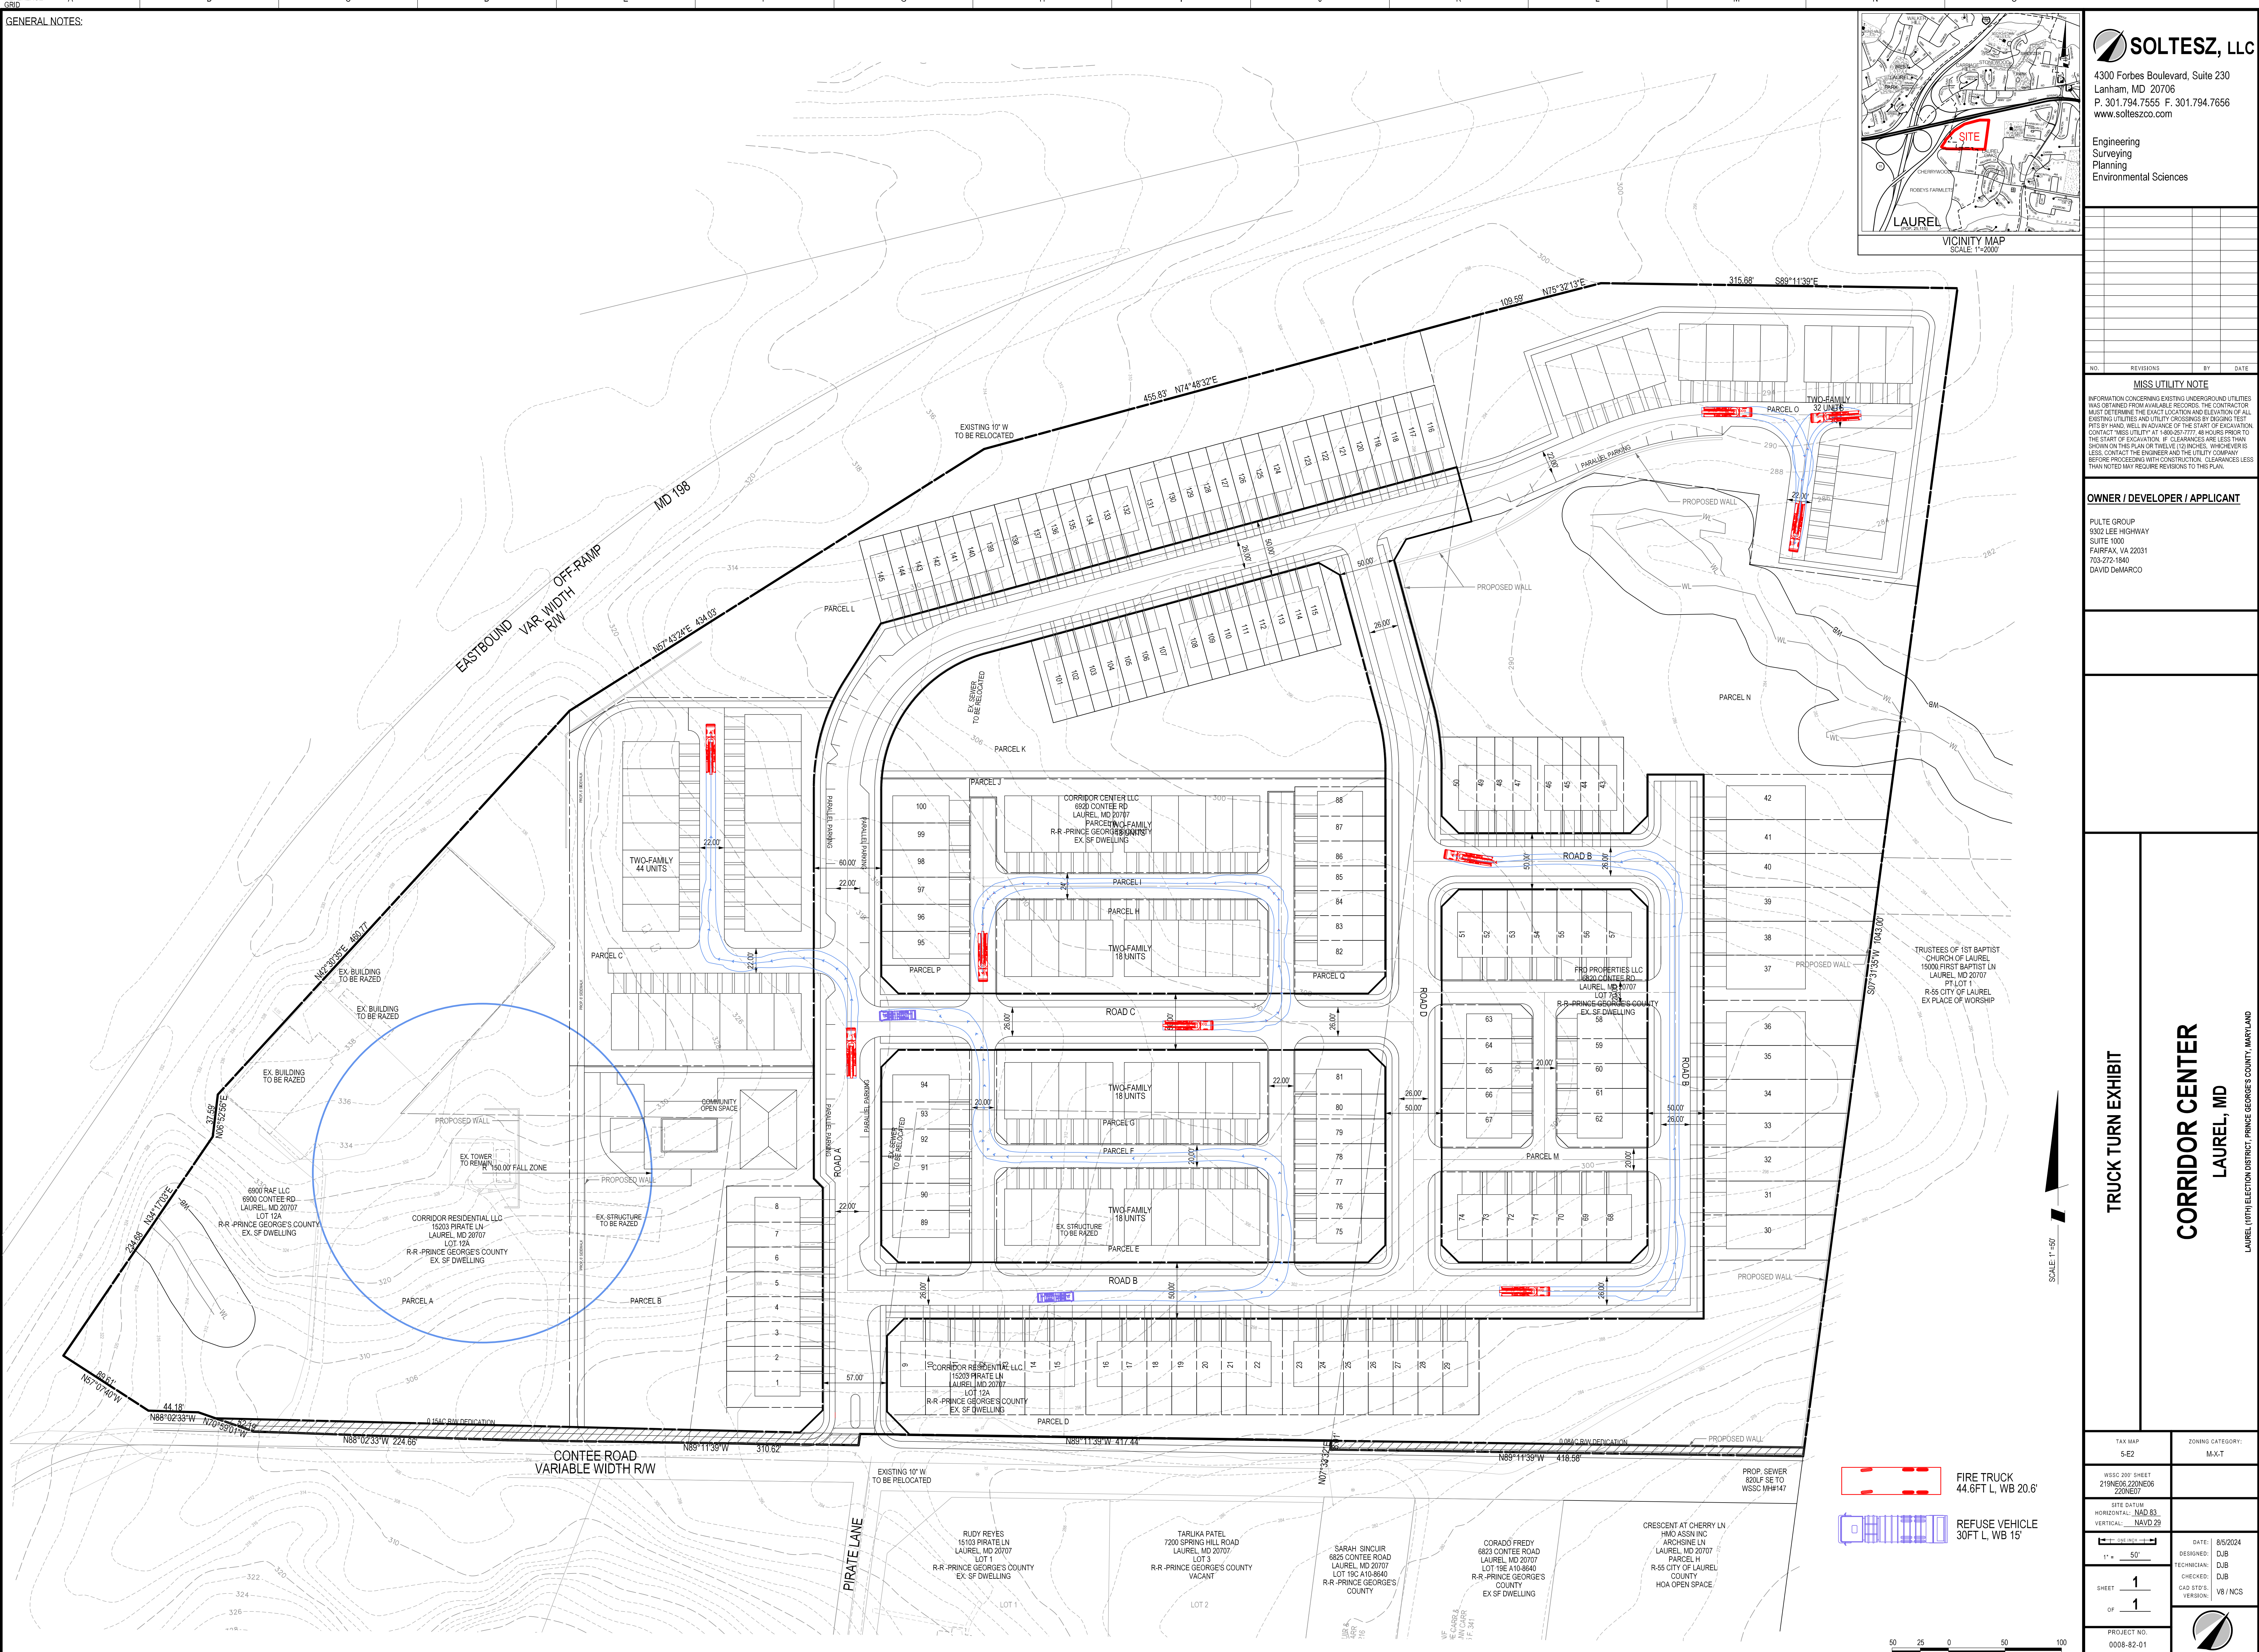

SOLTESZ, LLC
4300 Forbes Boulevard, Suite 230
Lanham, MD 20706
P. 301.794.7555 F. 301.794.7656
www.solteszco.com

Engineering
Surveying
Planning
Environmental Sciences

MISS UTILITY NOTE
INFORMATION CONCERNING EXISTING UNDERGROUND UTILITIES WAS OBTAINED FROM AVAILABLE RECORDS. THE CONTRACTOR MUST DETERMINE THE EXACT LOCATION AND ELEVATION OF ALL EXISTING UTILITIES AND UTILITY CROSSINGS BY OBTAINING TEST PITS BY HAND, WELL IN ADVANCE OF THE START OF EXCAVATION. CONTACT MISS UTILITY AT 1-800-251-7711 48 HOURS PRIOR TO THE START OF EXCAVATION. IF CLEARANCES ARE LESS THAN SHOWN ON THIS PLAN OR TWELVE (12) INCHES, WHICHEVER IS LESS, CONTACT THE ENGINEER AND THE UTILITY COMPANY BEFORE PROCEEDING WITH CONSTRUCTION. CLEARANCES LESS THAN NOTED MAY REQUIRE REVISIONS TO THIS PLAN.

OWNER / DEVELOPER / APPLICANT
PULTE GROUP
5302 LEE HIGHWAY
SUITE 1000
FAIRFAX, VA 22031
703-272-1840
DAVID DeMARCO

TRUCK TURN EXHIBIT
CORRIDOR CENTER
LAUREL, MD
LAUREL (10TH) ELECTION DISTRICT, PRINCE GEORGE'S COUNTY, MARYLAND

TAX MAP 5.E2	ZONING CATEGORY: M-X-T
WSBC 200 SHEET 210600S 220000E 200607	
SITE DATUM: HORIZONTAL: NAD 83 VERTICAL: NAVD 29	DATE: 8/5/2024 DESIGNED: D/B TECHNICIAN: D/B CHECKED: D/B CADD STPS: V8 / NCS VERSION:
SHEET 1 OF 1	PROJECT NO. 0008-82-01

FIRE TRUCK
44.6FT L, WB 20.6'

REFUSE VEHICLE
30FT L, WB 15'

SCALE: 1"=50'